


NOTE: ACCESS POINTS WITHIN LANE CLOSURE
SHALL BE CONTROLLED BY FLAGGER(S)

REFER TO TCP 100.01 FOR SIGN
SPACING, TAPER LENGTHS AND
BUFFER ZONE LENGTHS

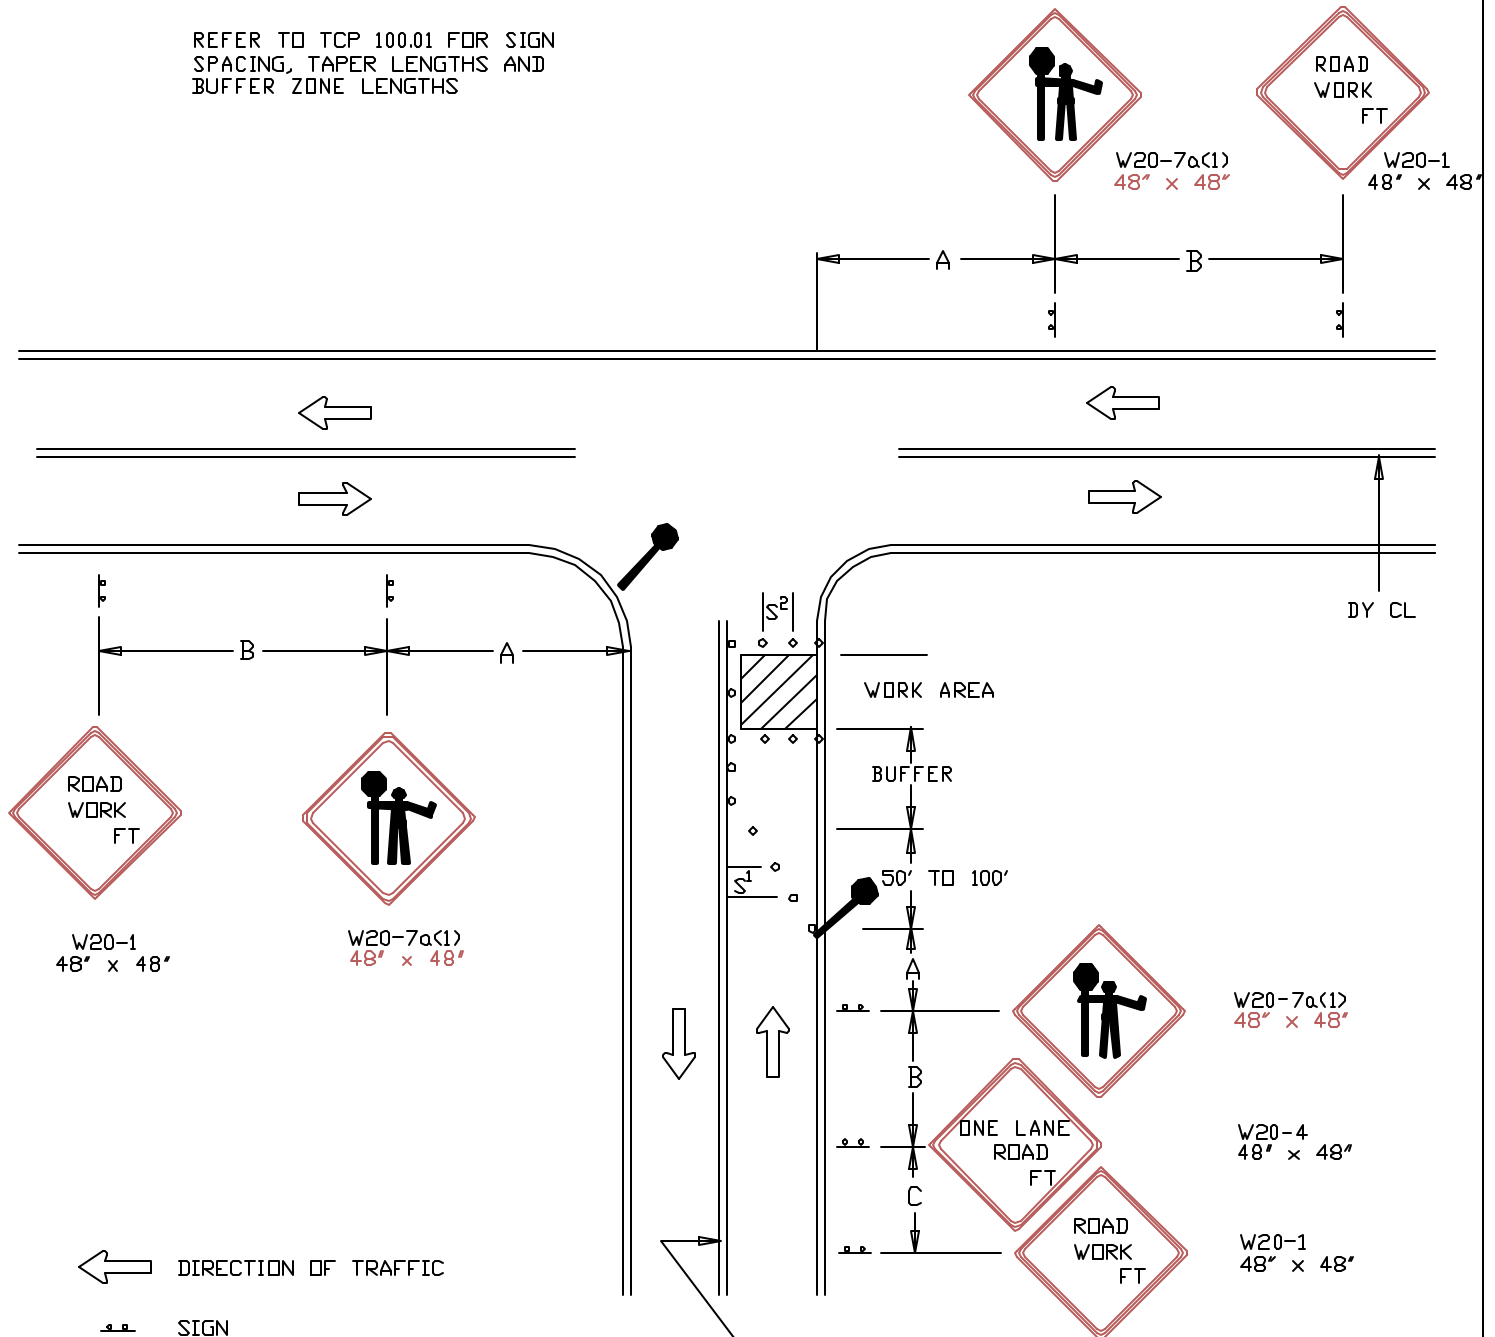

← DIRECTION OF TRAFFIC

— SIGN

▨ WORK SITE

⚑ FLAGGER

○ TRAFFIC DRUMS
OR CONES

S¹=30 FT.

S²=10 FT.

REVISION BY	DATE	APPROVED

DATE	01/01/02
DES. BY	MCDPWT
DRAWN BY	TCLC
SCALE	NTS
TRAFFIC OPERATIONS SECTION MONTGOMERY COUNTY, MARYLAND	
FLAGGING CONTROL AT 3 - LEG INTERSECTION (3)	
APPROVED _____ CHIEF, TRAFFIC OPERATIONS SECTION	
STANDARD TCP-105.05 OF SHEETS	